


PROPOSED LAND AGRO-FORESTRY AND TAGORE CULTURAL CENTER IN ANUPAM UPVAN AT DAYALBAGH EDUCATIONAL INSTITUTE AGRA


AREA STATEMENT

AREA IN SQ.MTR.


- SITE AREA=21146.22
- POLYHOUSE =1000X2=2000
- MEDICAL CAMP=2000
- AROMATIC GARDEN=450
- AGRICULTURAL LAND=2000
- WATER BODY /POND=100
- GAURD ROOM=50
- SPACE FOR STAFF CABINS=200

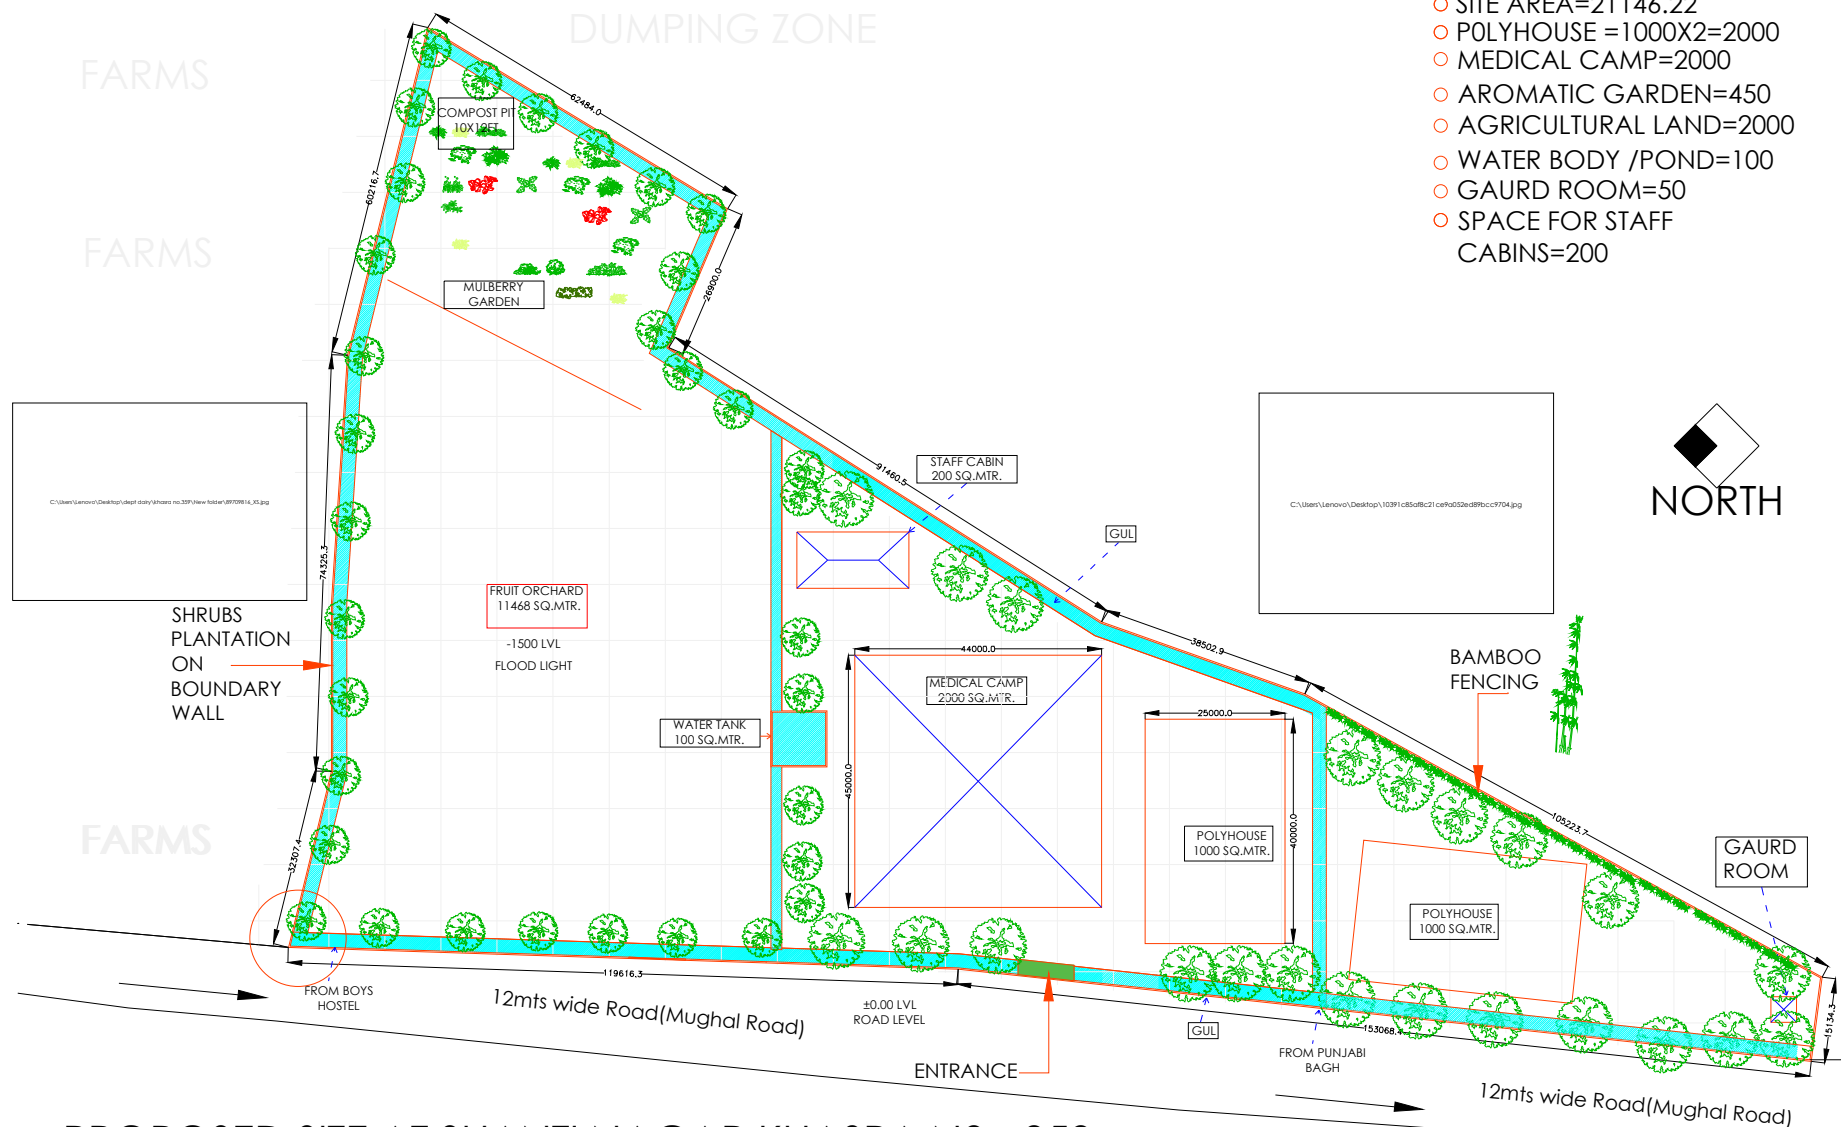

PROPOSED SITE AT SHANTI NAGAR KHASRA NO. -359 ,
MUGHAL ROAD DAYAL BAGH AGRA

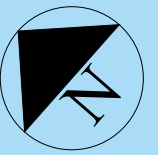

R I V E R Y A M U N A

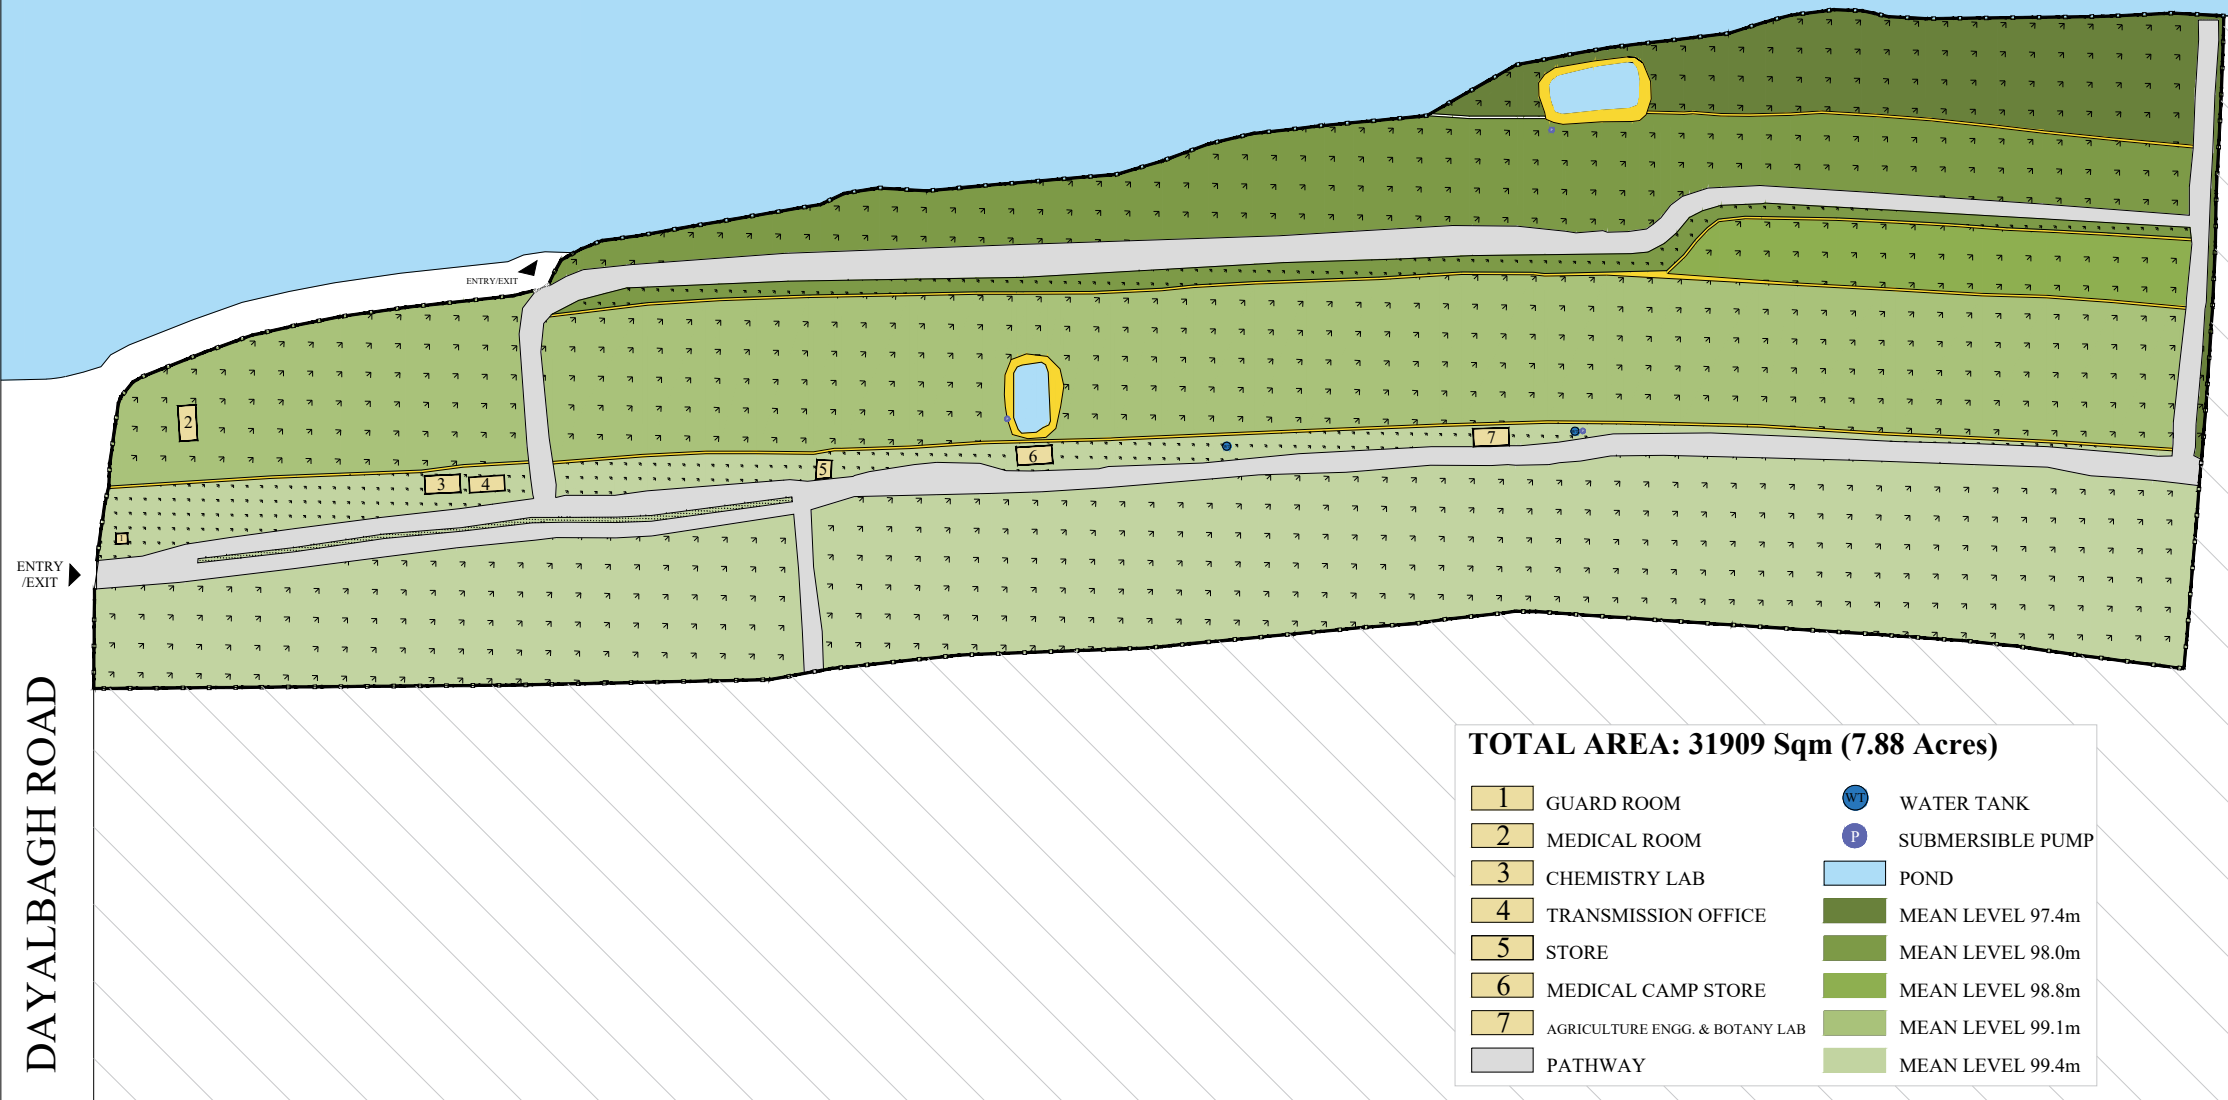

BAIKUNTH DHAM, DAYALBAGH



DAYALBAGH EDUCATIONAL INSTITUTE GUIDE MAP

